
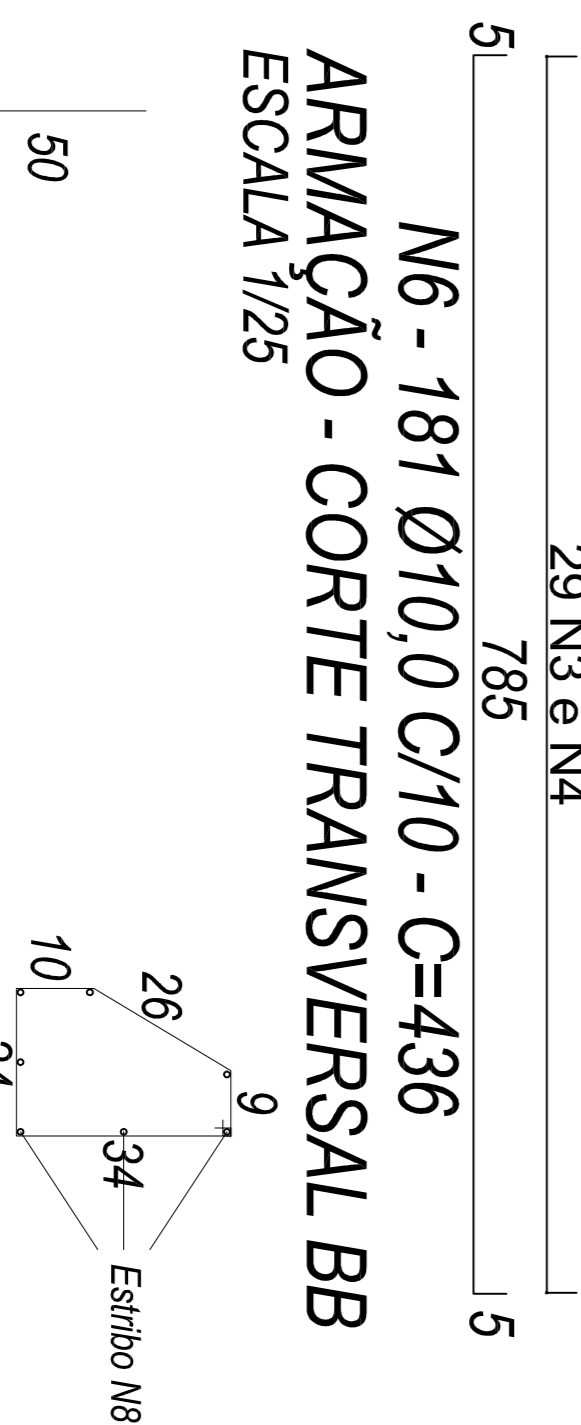
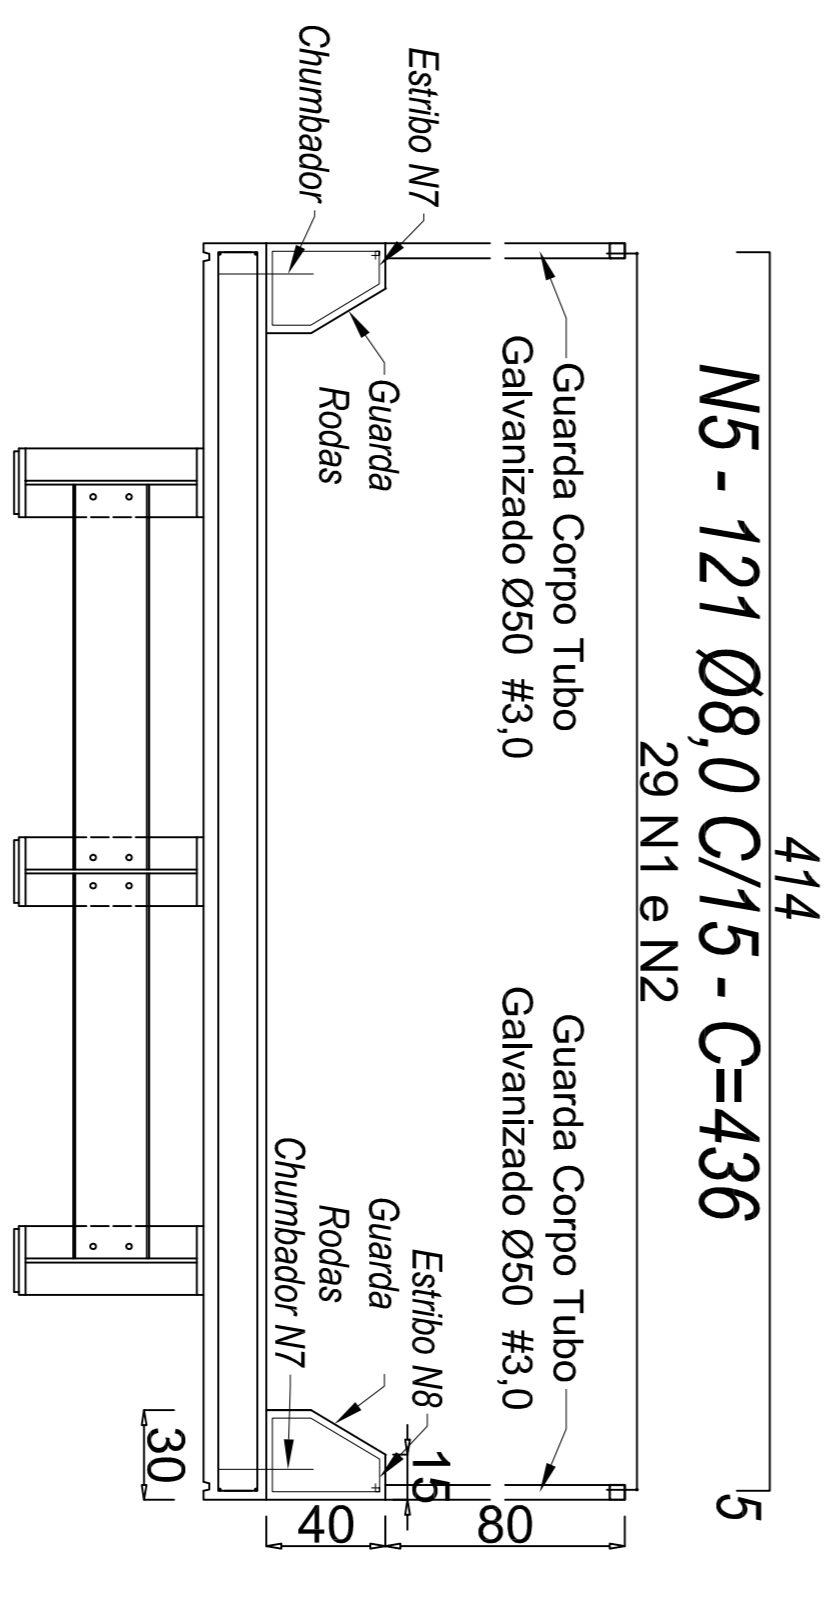


ARMAÇÃO - CORTE LONGITUDINAL AA

ESCALA 1/75

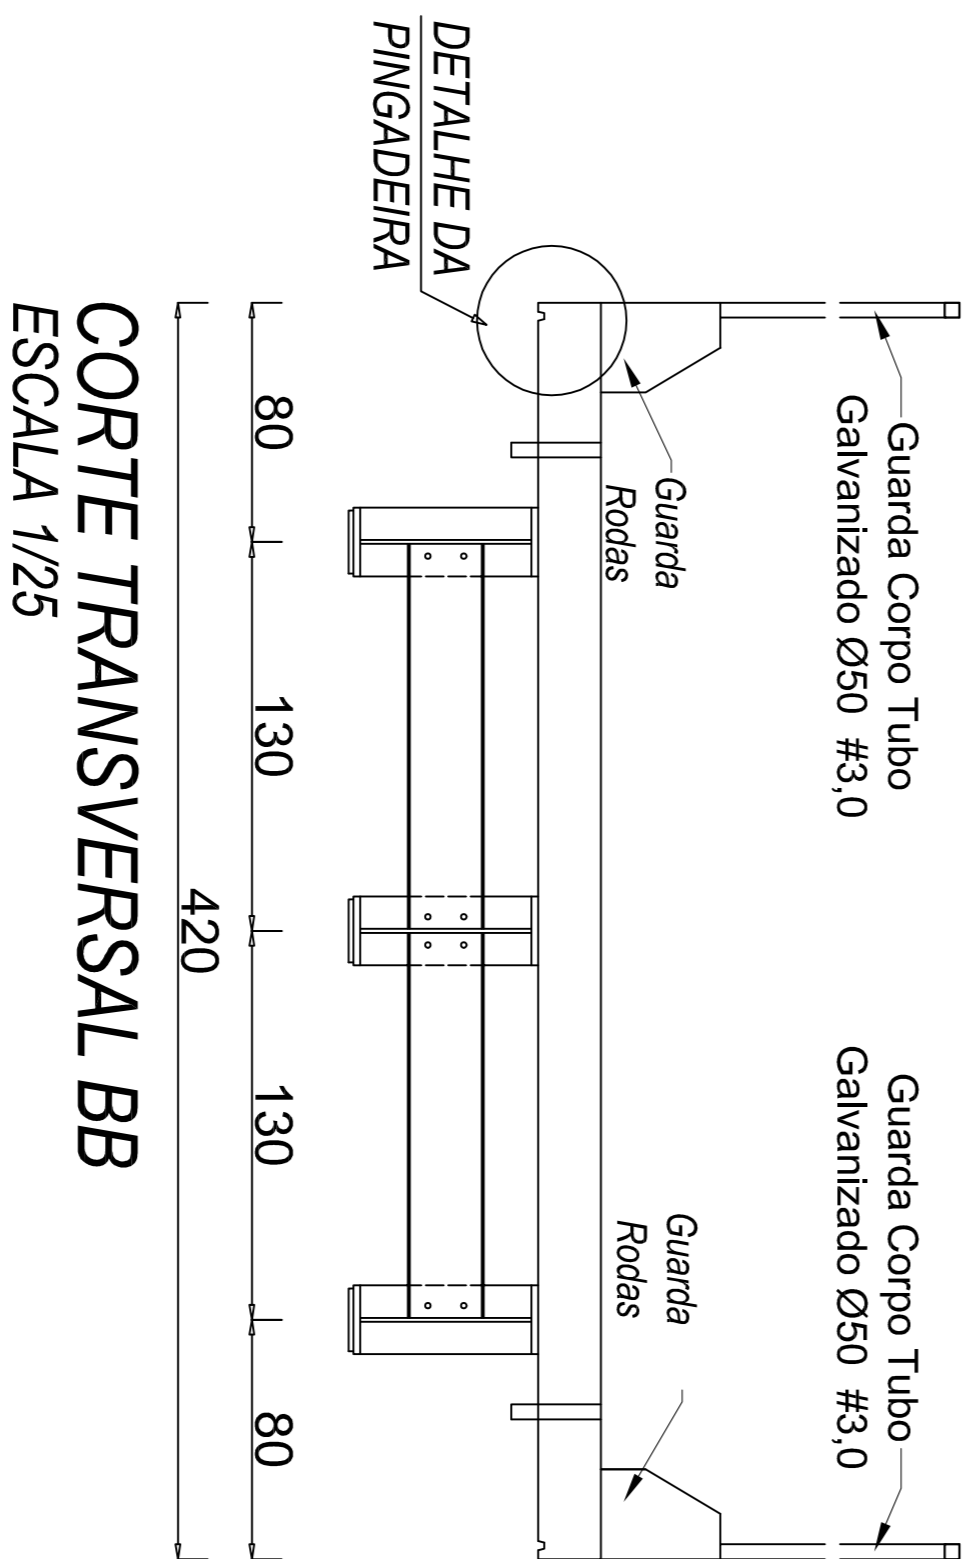

Nº DO FERRO	BITOLA	QUANT.	COMPRIMENTO (cm)	
			UNIT.	TOTAL
1	8,0	29	1200	34800
2	8,0	29	790	22910
3	8,0	29	1200	34800
4	8,0	29	790	22910
5	8,0	121	436	52756
6	10,0	181	436	78916
7	8,0	180	50	9000
8	8,0	240	110	26400
9	6,3	14	18000	25200

RESUMO - AÇO CA-50A

		MASSA LINEAR (kg/m)	PESO TOTAL (kg)
BITOLA	COMP. (m)		
6,3	252,00	0,245	61,74
8,0	2035,76	0,395	804,13
10,0	789,16	0,617	486,97

Volume de Concreto F_{ck} 30Mpa-19,12m³

[illegible]